

N. B.— Part IV(A) of the Gazette No. 1,968 of 20.05.2016 was not published.

ශ්‍රී ලංකා ප්‍රජාතාන්ත්‍රික සමාජවාදී ජනරජයේ ගැසට් පත්‍රය

The Gazette of the Democratic Socialist Republic of Sri Lanka

අංක 1,969 - 2016 මැයි මස 27 වැනි සිකුරාදා - 2016.05.27
No. 1,969 - FRIDAY, MAY 27, 2016

(Published by Authority)

PART IV (B) — LOCAL GOVERNMENT

(Separate paging is given to each language of every Part in order that it may be filed separately)

	PAGE		PAGE
Posts - Vacant	... 816	Notices under the Local Authorities Elections Ordinance	—
Examinations, Results of Examinations, &c.	... —	Revenue & Expenditure Returns	... —
Notices - calling for Tenders	... —	Budgets	... —
Local Government Notifications	... 817	Miscellaneous Notices	... —
By-Laws	... —		

Note.— Asian Infrastructure Investment Bank Agreement (Ratification) Bill was published as a supplement to the Part II of the Gazette of the Democratic Socialist Republic of Sri Lanka of April 01, 2016.

IMPORTANT NOTICE REGARDING ACCEPTANCE OF NOTICES FOR PUBLICATION IN THE WEEKLY “GAZETTE”

ATTENTION is drawn to the Notification appearing in the 1st week of every month, regarding the latest dates and times of acceptance of Notices for publication in the weekly *Gazettes*, at the end of every weekly *Gazette* of Democratic Socialist Republic of Sri Lanka.

All Notices to be published in the weekly *Gazettes* shall close at 12.00 noon of each Friday, two weeks before the date of publication. All Government Departments, Corporations, Boards, etc. are hereby advised that Notifications fixing closing dates and times of applications in respect of Post-vacancies, Examinations, Tender Notices and dates and times of Auction Sales, etc. should be prepared by giving adequate time both from the date of despatch of notices to Govt. Press and from the date of publication, thereby enabling those interested in the contents of such notices to actively and positively participate please note that inquiries and complaints made in respect of corrections pertaining to notification will not be entertained after **three months** from the date of publication.

All Notices to be published in the weekly *Gazette* should reach Government Press two weeks before the date of publication *i.e.* Notices for publication in the weekly *Gazette* of 17th June, 2016 should reach Government Press on or before 12.00 noon on 03rd June, 2016.

Electronic Transactions Act, No. 19 of 2006 - Section 9

“Where any Act or Enactment provides that any proclamation, rule, regulation, order, by-law, notification or other matter shall be published in the Gazette, then such requirement shall be deemed to have been satisfied if such rule, regulation, order, by-law, notification or other matter is published in an electronic form of the Gazette.”

Department of Govt. Printing,
Colombo 08,
January 01, 2016.

This Gazette can be downloaded from www.documents.gov.lk

W. A. A. G. FONSEKA,
Government Printer (Acting).



Posts – Vacant

NEGOMBO MUNICIPAL COUNCIL

Filling Vacancies in Western Provincial Public Service

APPLICATIONS are called only from permanent residents of the Western Province with sufficient qualifications for open recruiting to the following posts currently fallen vacant in the Negombo Municipal Council.

Applications prepared as per the given specimen to be sent the under registered cover to reach me, "Municipal Commissioner, Municipal Council, Negombo" before 27.06.2016.

Applicants who are already on Public/Provincial Public Service have to send their applications through their respective Heads of Departments.

<i>Designation</i>	<i>Grade</i>	<i>No. Vacancies</i>	<i>Salary Scale</i>	<i>Educational Qualifications</i>
KKS (Watcher)	III	02	PL-1-2006A (Rs. 11,730 - 10x120 - 10x130 - 10x145 - 12x160 - Rs. 17,600)	Passing six subjects (out of this 05 subjects at one sitting) of G. C. E. (O/L) examination with two credit passes at least in two sittings.
KKS (Peon)	III	01	PL-1-2006A (Rs. 11,730 - 10x120 - 10x130 - 10x145 - 12x160 - Rs. 17,600)	Passing six subjects (out of this 05 subjects at one sitting) of G. C. E. (O/L) examination in two sittings with at least two credit passes.

Physical qualifications. – All applicants should be physically and mentally fit to perform duties related to the post.

Other :

- (i) Should be a citizen of Sri Lanka,
- (ii) Should be a permanent resident in the Western Province for 03 continued, immediate years by the date of calling applications,
- (iii) Should be in excellent character,
- (iv) Fulfilling all required qualifications for recruiting to vacancies by date stipulated by announcement/*Gazette* notice.

Age :

Minimum limit. – Should be 18 years by the deadline of calling applications.

Maximum limit. – Should be less 45 years.

Status of post. – Permanent and Pensionable.

- * Language proficiency concerned to the acquired as per Public Administration Circular No. 01/2014 in advance of five years of getting appointment.
- * Have to contribute to the Widow and Orphan/Widower and Orphan Pension Scheme.

Recruitment Scheme :

General Interview. – Basic qualifications are to be checked at interview. Selections are made on merit order of securing highest amount of marks at interview.

Conditions in additional to common conditions highlighted in Public Service Commission Procedure of Western Province.—All selected candidates are bound to abide by regulations in Establishment Code of Democratic Socialist Republic of Sri Lanka. Financial Regulation Code of Western Provincial Council, regulations or orders laid down from time to time by the Hon. Governor of Western Provincial Council, orders imposed from time to time by Public Services Commission of Western Province and orders of Ministries and departments and orders issued by Head of Departments.

Interpretations in additional to interpretations highlighted in Public Service Commission Procedure Code of Western Province.— If any interpretations in additional to interpretations highlighted in the Public Service Commission Procedure Code of Western Province, those to be dealt with by enquiring from Public Service Commission of Western Province/Hon. Governor of Western Province.

Municipal Commissioner,
Negombo.

SPECIMEN OF APPLICATION

NEGOMBO MUNICIPAL COUNCIL

For office use

APPLICATION FOR THE POST OF

01. Name with initials :_____.
02. Name in full :_____.
03. NIC No. :_____.
- Contact No. :_____.
04. Permanent address :_____.
05. Postal address :_____.
06. Resident (Permanent) district :_____.
07. Divisional Secretary division :_____.

08. Local body area (resident) :_____.
09. Date of birth :_____.
10. Age as at 27.06.2016 :_____.
11. Educational qualifications :_____.
12. Experience :_____.
13. Vocational qualifications :_____.
14. Other qualifications :_____.
15. Have you convicted in any court of law :_____.

I do declare hereby that details given herein are true and correct to the best of my knowledge. I am very well aware that I would be dismissed from the service if found false any information in advance to or aftermath of the appointment.

_____,
Applicant's signature.

Date :_____.

Certificate of Head of Institute of applicants who are already on Public Service :

Mr./Mrs./Miss, the applicant is currently employs in this institute in the capacity of He/she can/cannot be released to the post applied herein. I do hereby declare that she/he not subjected to any disciplinary action (except warnings) and his/her application is not/recommended.

_____,
Signature of Head of Department.

Name :_____.

Designation :_____.

Date :_____.

05-763

Local Government Notifications

HAKMANA PRADESHIYA SABHA

ACCEPTING SUB-STATUTES PASSED

AS per the powers vested in the Minister of Local Government of Southern Provincial Council under Sub-section (1) of Section (2) of Local Government Authorities Act (Sub-statutes passed) No. 06 of 1952 - Chapter 261 which should be read with Para (a) of Sub-section (1) of Section 2 of Provincial Council (Supplementary Provisions) Act bearing No. 12 of 1989, it is hereby notified that Sub-statutes on Solid Waste Management and destruction of mosquitoes and other insects within the areas of Pradeshiya Sabhas of Southern Province made by the Southern Provincial Minister of Local Government and published in Part IV(A) of the *Gazette* of Democratic Socialist Republic of Sri Lanka bearing No. 1834 dated 25.10.2013 and

passed by Southern Provincial Council on 12.08.2014 at its general meeting and published in IV(A) of the Provincial Council *Gazette* No. 1884/61 IV(A) dated 17.10.2014 and accepted under Hakmana Pradeshiya Sabha decision book No. 946 on 19.04.2016 to accept and implement from the date of published in the *Gazette*.

N. M. P. G. ABEYWICKRAMA,
Secretary,
Hakmana Pradeshiya Sabha.

03rd day of May, 2016.

05-919

ARANAYAKA PRADESHIYA SABHA

The notice declared under the Act, No. 15 and article of 14 and 24(2) of Pradeshiya Sabha of 1987

THE notice declared according to the Act, No. 15 and article of 24 of Pradeshiya Sabha Road/Roads mentioned in the Schedule below by Aranayake Pradeshiya Sabha in the Kegalle District in the Province of Sabaragamuwa, belongs to the Aranayake Pradeshiya Sabha in the Kegalle district in the Sabaragamuwa Province.

T. M. CHANDRAWATHI,
Secretary,
Pradeshiya Sabha Aranayake.

At Pradeshiya Sabha Office,
Aranayake,
09th May, 2016.

Name of the Road : Polabmegoda Nikapitiya Margaye Gramiya Saukya Madyasthanaya Asalin Wamata Athi Walawaththa Road.

Start and the End of the Road : The road starts from the Health Center end to Mr. D. M. Wimalasooriya's house.

Grama Niladari Division : 46 Nikapitiya

Length and Width of the Road : 155m., 10ft.

Name of the lands and their owners that lies to the left of the road from the start to the end :

- | | | |
|-----------------------------------|---|------------------------|
| 01. Mr. H. P. Nihal Weerasinghe | - | Diveldorehena Land |
| 02. Mr. H. P. Sunil Jayarathna | - | Diveldorehena Land |
| 03. Mr. P. A. Sampath Ganewaththa | - | Palandeniyehehena Land |
| 04. Mr. D. M. Wijesooriya | - | Palandeniyehehena Land |
| 05. Mr. D. M. Kamalapala | - | Palandeniyehehena Land |

Name of the lands and their owners that lies to the right of the road from the start to the end :

- | | | |
|----------------------------------|---|---------------------|
| 01. Mr. S. C. W. Malanda Bandara | - | Walawwewaththa Land |
|----------------------------------|---|---------------------|

According to Plan Number 318/2015 of Surveyed by Licensed Survey Mr. H. M. R. T. K. Herath on 17.10.2015.


ඩී.එම්.ආර්.ටී.කේ.සේරත්,
 බලයලත් මිනිස්ඥයා වැනිවිකරු,
 උසාවි කොමසාරිස් සහ තක්සේරුකරු,
 වික්‍රමවෙල, රඹුක්කන.

පිඹුරු අංකය: 2015/0405

**පොල්අඹේගොඩ නිකර්ට්ට මාර්ගයේ ශ්‍රාවීය
 සෞඛ්‍ය මධ්‍යස්ථානය අසලින් වමට ඇති වළවිවත්ත මාර්ගය**

බලපැවැත්වෙන ආරක්ෂක ප්‍රාදේශීය සභා සභාපතිගේ අංක
 යොමුව :- අර/ප්‍රාස/107/මාර්ග මැනුම් හා 2006.10.04 දින මිටින

පරිමාණය 1:1000

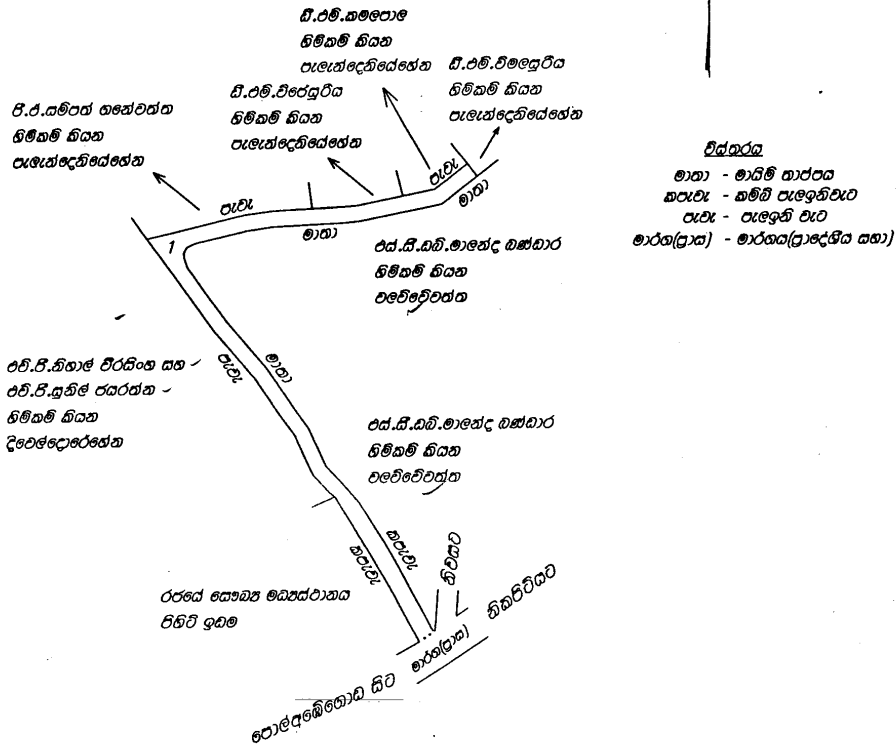

**සබරගමුව පළාතේ
 කැගලේ දිස්ත්‍රික්කයේ**

ගල්බඩ කොරළේ තුන්පළාත පත්තුවේ නිකර්ට්ට ගමේ පිහිටි
 වළවිවත්ත, දිවෙළදොරේගේගම සහ පැවැත්දෙනියේගම
 සහ ඉඩම් හරහා පවතින මාර්ගය මැන සඳහා ලද

- පිඹුරු -

කැවැටිලි අංකය	මාර්ගයේ පිරිසිදු ප්‍රමාණය				දිග(මීටර)	පළල(අඩි)	නිරවුල් කරුණු
	තෙත්ටොර	අ	රූ	පර			
1	0.0493	0	0	19.49	155.00	10	

මෙහින ලද්දේ : 2015.10.17 වන දින

2015-10-23
 ඩී.එම්.ආර්.ටී.කේ. සේරත්
 බලයලත් මිනිස්ඥයා වැනිවිකරු
 උසාවි කොමසාරිස් සහ තක්සේරුකරු
 ෆෝන් : 035-2266422/077 4973610
 ශ්‍රී.ප. අංකය: 19831492

Name of the Road : Attapitiya Nikapitiya Egoda Kotase Koongahakale Hena Road.

Start and the End of the Road : The road starts from the Alupotha Thalgamuwa Road end to Mr. Lankage Jayasena's House.

Grama Niladari Division : 33A Attapitiya

Length and Width of the Road : 372m., 08ft.

Name of the lands and their owners that lies to the left of the road from the start to the end :

01. Mr. I. D. Karunasekara	- Bogahalanda Land
02. Mr. M. P. Justin	- Bogahalanda Land
03. Mr. M. P. Jayantha	- Bogahalanda Land
04. Mr. M. P. Chandrasena	- Bogahalanda Land
05. Mr. M. P. Saiman	- Bogahalanda Land
06. Mrs. Nadeeka Gunasekara	- Koongahakalehena Land
07. Mr. W. S. V. Saman	- Koongahakalehena Land
08. K. P. Sunil Gunawardana	- Koongahakalehena Land
09. M. P. J. Jayantha	- Koongahakalehena Land

Name of the lands and their owners that lies to the right of the road from the start to the end :

01. Mr. M. P. A. P. Rathnayaka	- Wagollawaththa Land
02. Mr. M. P. Layanal	- Bogahalanda Land
03. Mr. M. P. Sudarshana Paranagama	- Bogahalanda Land
04. Mr. M. P. Rathnayaka	- Bogahalanda Land
05. Mr. A. M. Amarakoon	- Koongahakalehena Land
06. Mrs. Nadeeka Gunasekara	- Koongahakalehena Land
07. Mrs. H. P. Pushpalatha Kumarage	- Koongahakalehena Land
08. M. S. Nandawathi	- Koongahakalehena Land
09. M. P. Sirimal	- Koongahakalehena Land
10. Mr. Lankage Jayasena	- Koongahakalehena Land

According to Plan Number 321/2015 of Surveyed by Licensed Survey Mr. H. M. R. T. K. Herath on 23.10.2015.

චිත්‍ර අංකය: 321/2015

අවිවාසිච්ඡ නිකසිච්ඡ ඒකාබද්ධ කොටසේ කොන්ගතකැලෙහේන


දක්වා මාර්ගය

පරිමාණය 1:1000

විස්තරය
 9 - ඉඳුර
 මාතා - මායිම් මාර්ගය
 පැවැ - පැලෑටිවල
 මාර්ග(ප.ස.) - මාර්ග(ලංසු සහ)

සටහන : අධි.ඒ.කරුණාසේකර මගානේ මායිම් සිට
 පම්.ඒ.අම්ලේ ප්‍රධාන රහානාගම මගානේ ඉඩමෙන්
 අභි 07 ක් දක්වා පමණක් පළමු කිරීමට
 කැමැත්ත ලබාදී ඇත.

පම්.ඒ.ආර්.ඒ.කේ.සේරත්,
 ඔහුගේ මිනිස්පොරු තලේනිකරු,
 ප්‍රධාන කොමිෂනරිස් සහ තත්පෙරුකරු,
 වික්‍රමලේ, රඹුක්කන,
 නිවාසවල

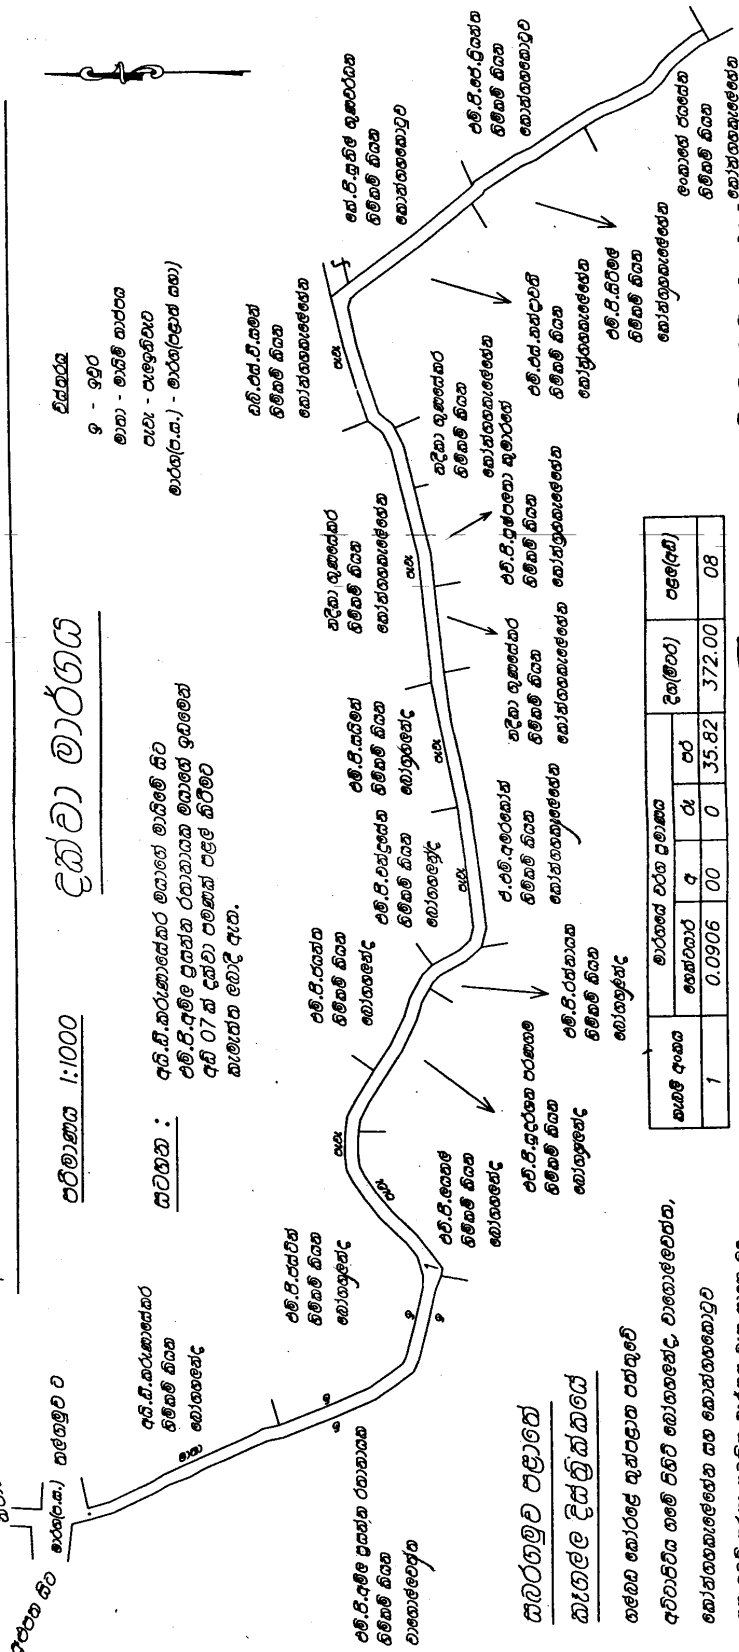

සාරාංශය පළාතේ කැලෙහේන දිස්ත්‍රික්කයේ

ගණක කොටසේ ඉපයන පත්තුවේ
 අවිවාසිච්ඡ නිකසිච්ඡ ඒකාබද්ධ කොටසේ, වාහනලේවත්ත,
 කොන්ගතකැලෙහේන සහ කොන්ගතකොටුව
 යන ඉඩම් හරහා පවතින මාර්ගය මත කැලෙහේන

කැලෙහේන අංකය	මාර්ගයේ වර්ග පමණය			පළමු (අඟ)
	අ	රු	පර	
1	0.0906	00	35.82	372.00
				08

මෙහි ලේඛ : 2015.10.23 වෙනි දින

-චිත්‍ර-

වි.වි.චන්ද්‍රසේන, සේරත්,
 ඔහුගේ මිනිස්පොරු තලේනිකරු,
 ප්‍රධාන කොමිෂනරිස් සහ තත්පෙරුකරු,
 මහලේ, රඹුක්කන,
 නිවාසවල

2015.10.26

Name of the Road : By Road in Kariyagama Road.

Start and the End of the Road : The road starts from the Kariyagama Ihalagammadda Road end to Kappagodagedarawaththa Land.

Grama Niladari Division : 17A Kariyagama.

Length and Width of the Road : 59.10m., 9ft. -11ft.

Name of the lands and their owners that lies to the left of the road from the start to the end :

- | | | |
|-----------------------------|---|-----------------------------|
| 01. Mrs. K. G. P. Abekoon | - | Udahagedarawaththa Land |
| 02. Mr. S. P. J. Pathirana | - | Pallewaththa Land |
| 03. Mrs. E. G. Hemalatha | - | Pallewaththa Land |
| 04. Mrs. K. G. P. Kappagoda | - | Pallewaththa Land |
| 05. Mr. A. H. M. A. Herath | - | Pallewaththa Land |
| 06. Mrs. K. G. R. Kappagoda | - | Kappagodagedarawaththa Land |

Name of the lands and their owners that lies to the right of the road from the start to the end :

- | | | |
|----------------------------|---|-------------------------------------|
| 01. Mr. T. G. Ranathunga | - | Sanchigewaththa Land |
| 02. Mr. G. R. A. P. Kumara | - | Hitinawaththa/Thalagahawaththa Land |
| 03. Mr. D. E. G. Mudiyanse | - | Thalagahamulawaththa Land |

According to Plan Number 10234/2016 of Surveyed by Licensed Survey Mr. M. S. M. Ajward on 04.04.2016.

එම්.එස්.එම්.අල්වාඩ්

පිඬුරු අංකය 10234/2016

ලියාපදිංචි බලකොටු මිලකොටු සහ හමුම්කරු

ලියාපදිංචි භූමියක් සහ හමුක්කරු


අංක 117, හමුම්කොටු පාර

මහලය

පිටි අංක - 2247042

ලියාපදිංචි අංකය 19930075

හාට්තමි පාරේ අඟුරු මාර්ගය

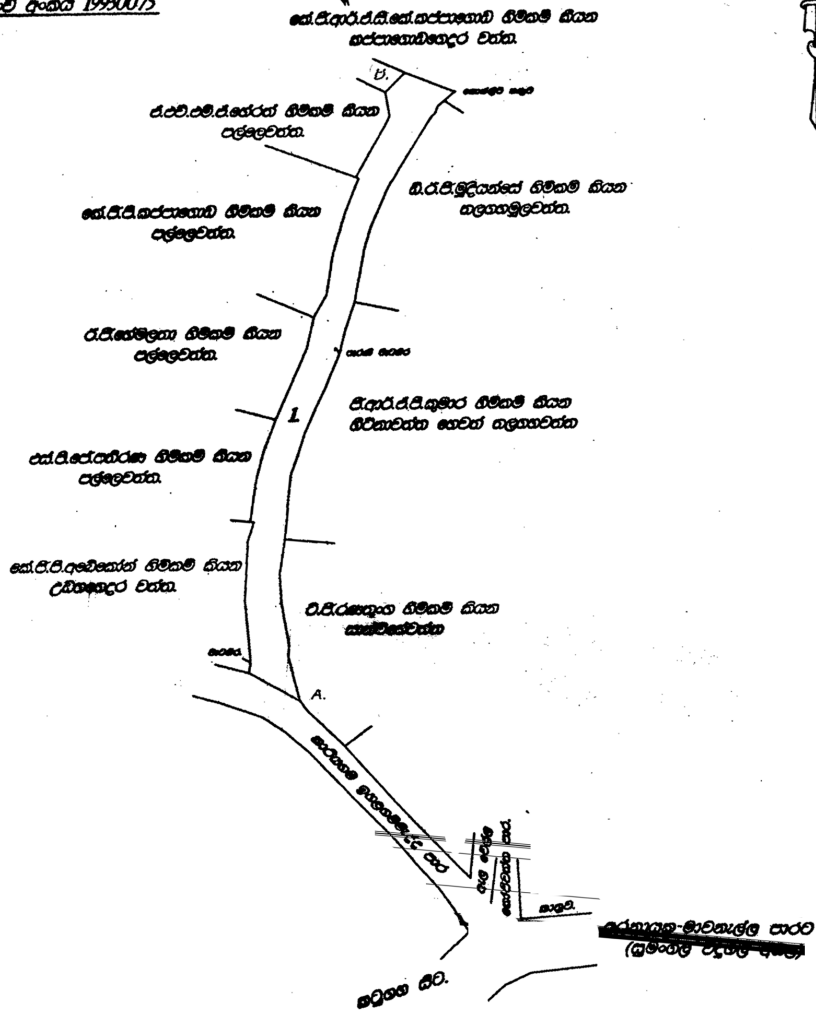

පරිමාණය 1:500

සාමාන්‍ය මානව - සාමාන්‍ය උසින්

අඟුරු මාර්ගයේ - ප්‍රධාන මාර්ගයක්
අඟුරු මාර්ගය සහ බල සීමාව හඳුනා - අංක 174 හාට්තමි හමුක්කොටු පාර පාර
හාට්තමි පාරේ පිහිටි

උඩුකොටුව, පල්ලිය, හදුනාගැනීමට වන්න, හඳුනාගැනීමට වන්න,
මාර්ගයක් හෙවත් හඳුනාගැනීම සහ සාමාන්‍ය වන්න
අවම මට්ටම අඟුරු මාර්ගය (A සිට B දක්වා) මත සඳහා ලද හමුම් සහ (1) හ

පිඬුරු

හමුම් අංකය	විවිධ ප්‍රමාණය				දිග මට්ටම	පළල
	හොඳින්	අක්කර	රාශි	පාර්ච්		
1.	0.0194	0.	0.	07.70	59.10	අඟු 9 සිට 11 දක්වා

මිනිසා ලද දිනය - 2016-04-04

.....
 එම්.එස්.එම්.අල්වාඩ්
 ලියාපදිංචි බලකොටු මිලකොටු
 2016-04-04

හමු අංකය 339 / හමු අංක 219

එම්.එස්.එම්.අල්වාඩ්

Name of the Road : Ruwandeniya Pallepamunuwa Road (1st part).

Start and the End of the Road : The road starts from the Alupotha Hingula Road end to Ruwandeniya Pallepamunuwa School Land.

Grama Niladari Division : 33C Ruwandeniya.

Length and Width of the Road : 36.267m., 12ft.

Name of the lands and their owners that lies to the left of the road from the start to the end :

- | | |
|------------------------------------|------------------|
| 01. Mr. Sisira Kumara Premachandra | - Dampehena Land |
| 02. Mr. T. S. Ranasinghe | - Dampe paddy |
| 03. Mrs. Sunil Jayanthi Hemalatha | - Dampe paddy |
| 04. Mr. S. H. K. Hathursinghe | - Dampe paddy |

Name of the lands and their owners that lies to the right of the road from the start to the end :

- | | |
|------------------------------|---------------|
| 01. Mrs. A. G. Santhi Kumari | - Dampe paddy |
| 02. Mr. H. P. Samarasinghe | - Dampe paddy |
| 03. Mr. Jaliya Keerthirathna | - Dampe paddy |

According to Plan Number 8975A/2016 of Surveyed by Licensed Survey Mr. M. S. M. Ajward on 16.03.2016.

එම්.එස්.එම්.අල්වාඩ්

පිඹුරු අංකය 8975 A/2016

ශ්‍රී ලාංකේශ විද්‍යාල මණ්ඩලය සහ පළමු මණ්ඩලය

ලියාපදිංචි මණ්ඩලය සහ පන්දමණ්ඩලය


අංක 147, හෙමමගම පාර

කොළඹ 05

දුරකථන අංක 025 - 2247042

ලියාපදිංචි අංකය 19930075

**රාජ්‍ය භුමියක - පල්ලේපිඬුකුටු මාර්ගයේ හිමුල - අලුළොහ පාරේ සිට
 පල්ලේපිඬුකුටු පාසල් භුමිය දක්වා ඇති පාරේ කොටස**

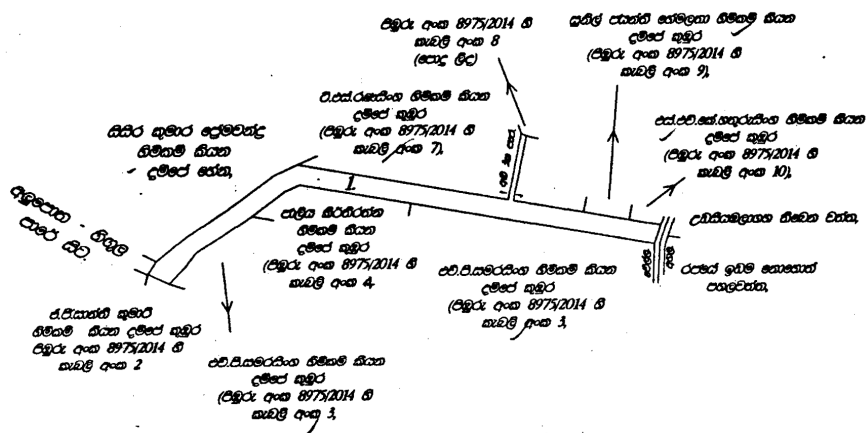

ප ර ම මා න ය 1 : 1000

කඩරගමුව පළාතේ - කැගලු දිස්ත්‍රික්කයේ

ගුණවි කොටුගොඩ - මැද පන්තුවේ

රාජ්‍ය භුමියක ගමේ පිහිටි

පල්ලේපිඬුකුටු

**නැමති ඉඩම් මත කොටස්කර මා විසින් සාදන ලද පිඹුරු අංක 8975/2014 හි කැඩලි අංක 6 සහ 5
 එකටකර සාදන ලද කැඩලි එක (1) ක**

පිඹුරු

කැඩලි අංකය	විමුද්ධ භුමිය				දිග මීටර	පළල	මෙහෙය කරනු ලබන අංකය
	නොකොටස්	අත්කර ගැනීම	වරපත්	වරපත්			
1.	0.0402	0.	0.	15.88	36.267	අඩි 12 සහ 3	පිඹුරු අංක 8975/2014 හි කැඩලි අංක 6 සහ 5

පිඹුරු සාදන ලද දිනය - 2016-03-16

එම්.එස්.එම්.අල්වාඩ්
 ශ්‍රී ලාංකේශ විද්‍යාල මණ්ඩලය සහ පළමු මණ්ඩලය
 2016-03-16

එම්.එස්.එම්. අල්වාඩ්
 ශ්‍රී ලාංකේශ විද්‍යාල මණ්ඩලය සහ පළමු මණ්ඩලය
 ලියාපදිංචි අංකය : 19930075